



MECUDU MEDIA CULTURE IN DURLACH



MARGARITA DOYCHEVA
ISABELLE FORSCHNER
SEBASTIAN HUMPERT
INA ZALOSHNA

Durlach hat aufgrund seiner langen Geschichte eine starke und sympathische Identität, doch fehlt ein zentraler Ort, der ihr ein zukunftsfähiges Gesicht gibt und die unterschiedlichen Gruppen der Bürgerschaft zusammenführt. MeCuDu ist ein Gemeindezentrum der neuen Art, das eine Mediathek, Räume für Ereignisse, gemeinsames Arbeiten und kleine Konferenzen mit einem Café und einer Bar kombiniert; ein horizontal und vertikal vernetzter Ort der Diversität, der sich der Stadt gegenüber großzügig öffnet, wandelbar ist und zu neuen Formen der Aneignung anregt.


Durlach has a strong and charming identity due to its long and eventful history, but it lacks a central place where people with different background and interests can interact. MeCuDu is a new type of community centre, combining a media library, event spaces, working spaces, conference rooms, a café and a bar. A horizontally and vertically interwoven space for diversity, generously inviting towards the city, open to change and provoking new forms of appropriation.





site plan 1:500

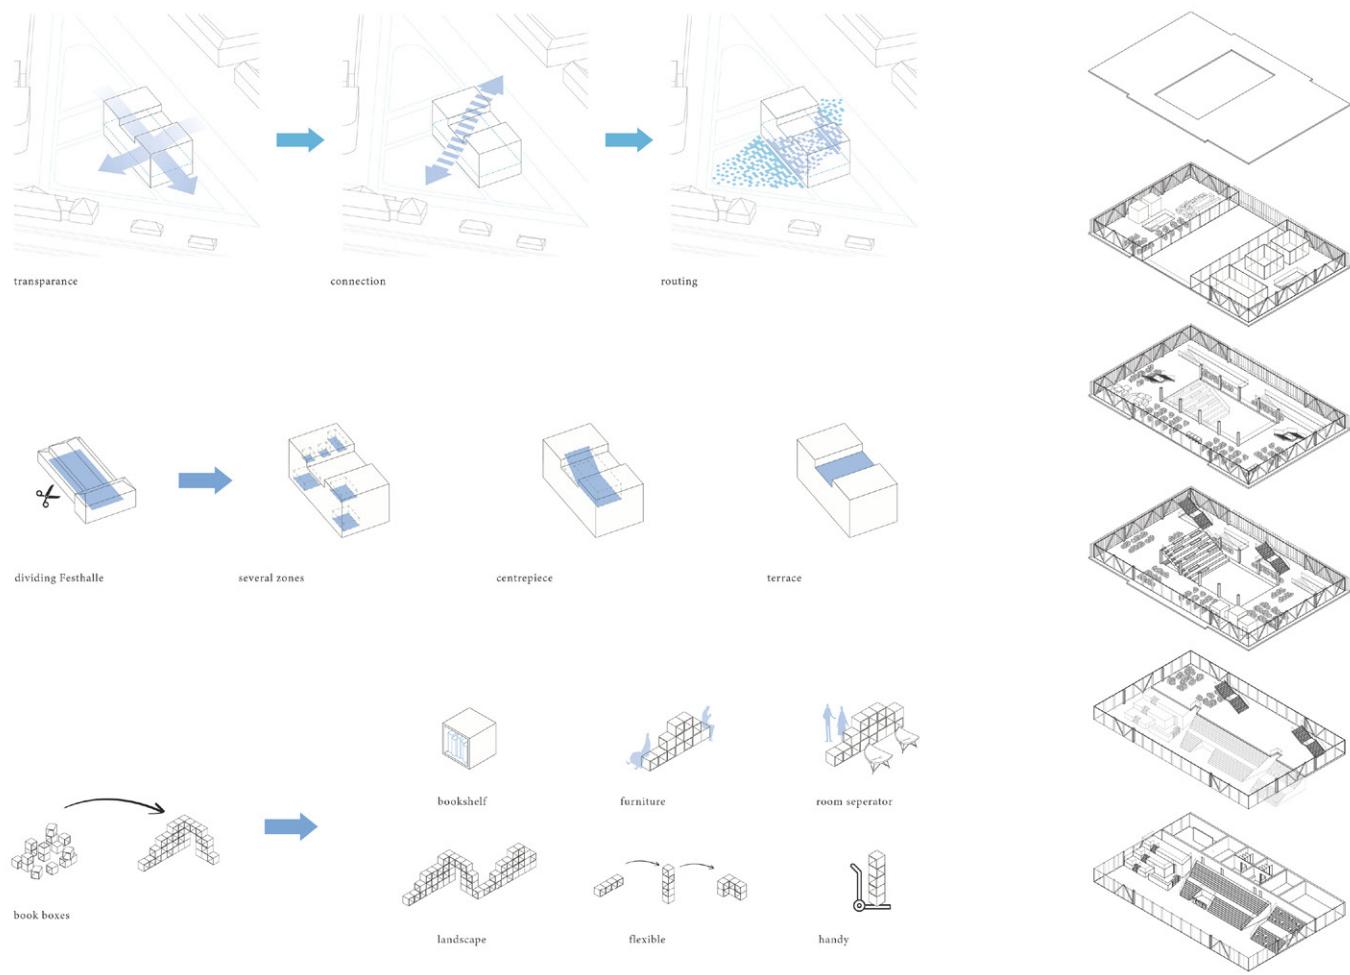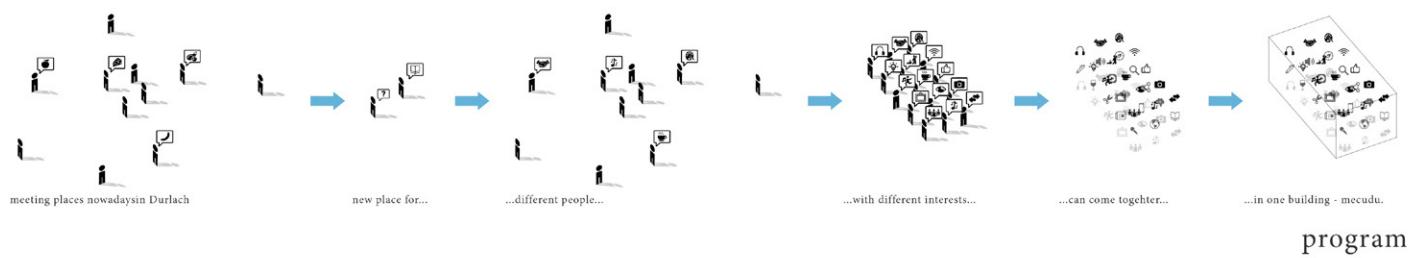







concept

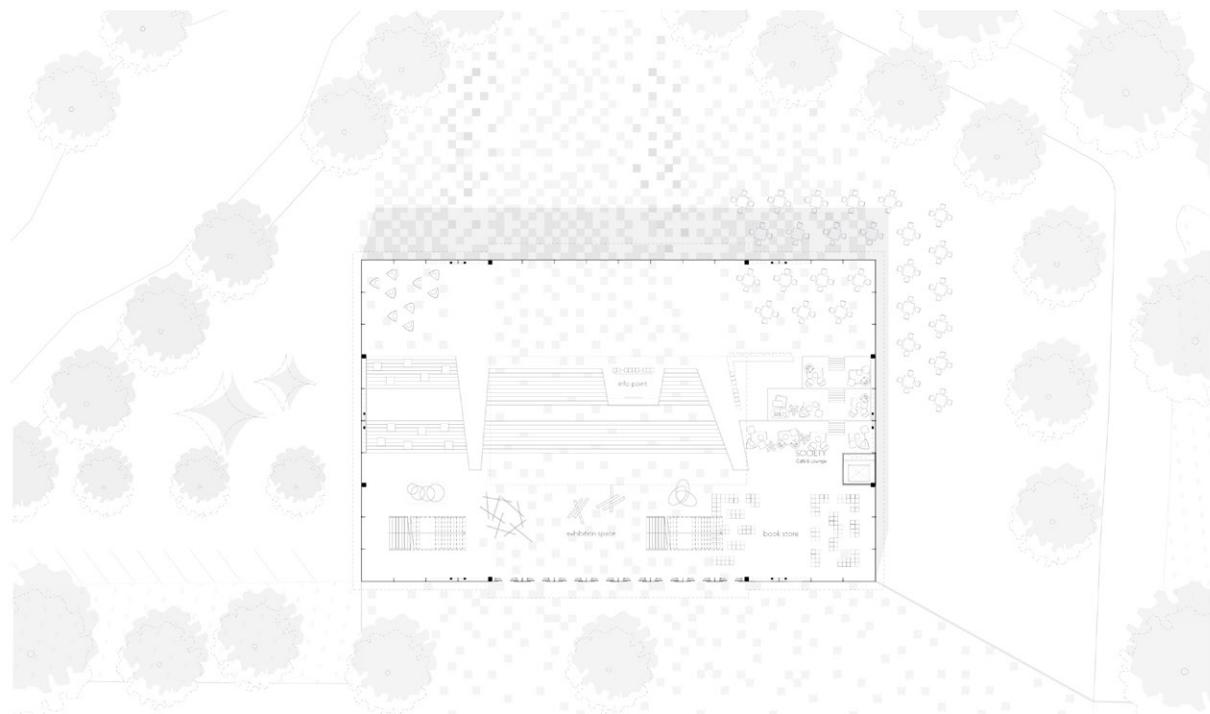


ground floor 1:200

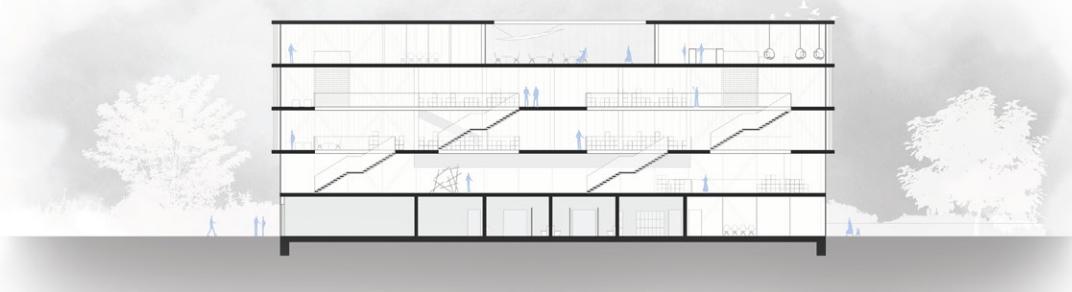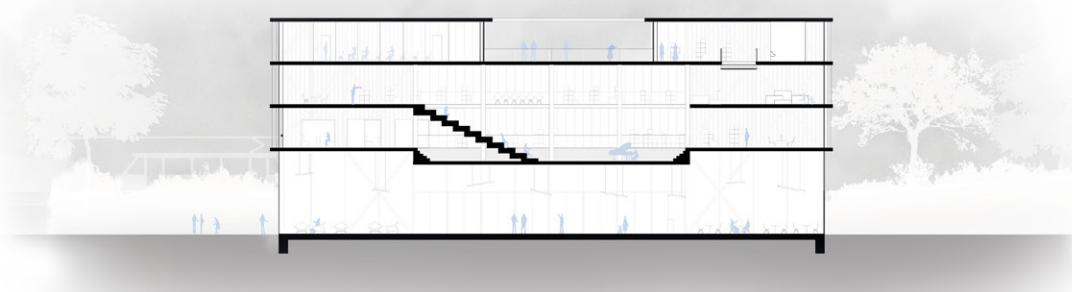


sections & north elevation 1:200

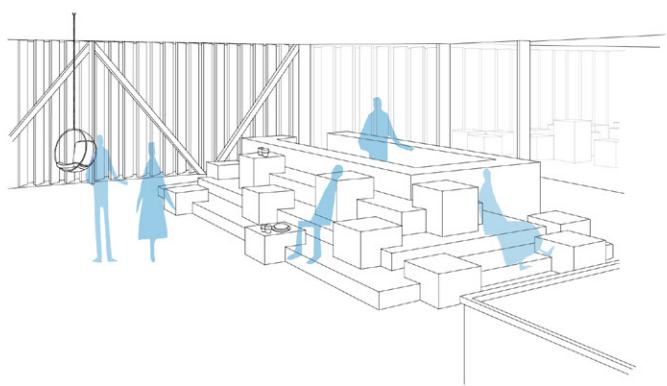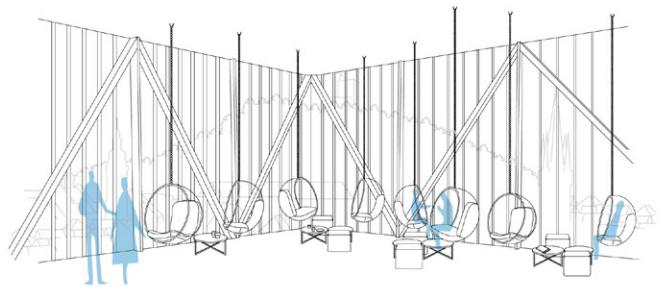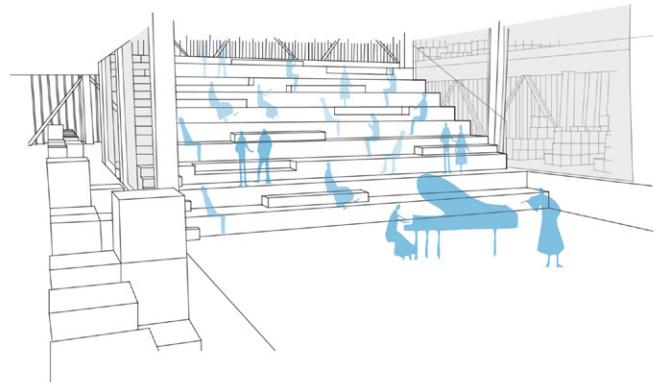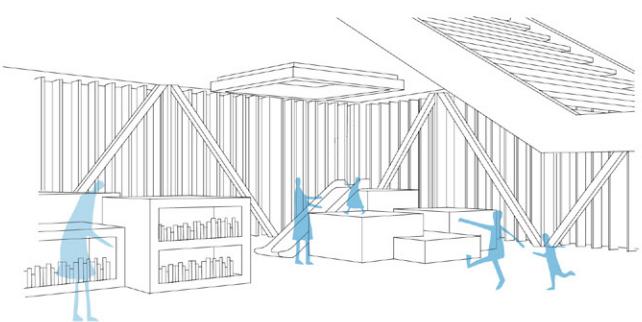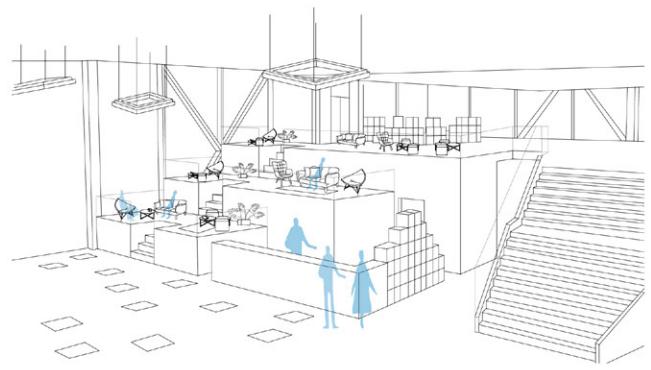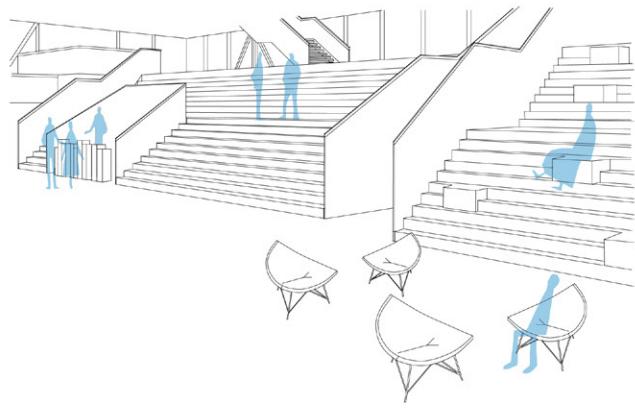

MeCuDu inside - some visions

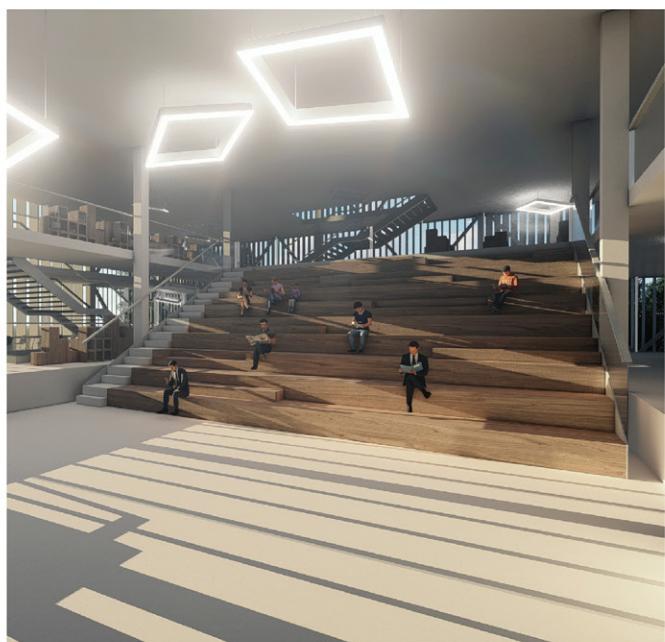

Heart of MeCuDu

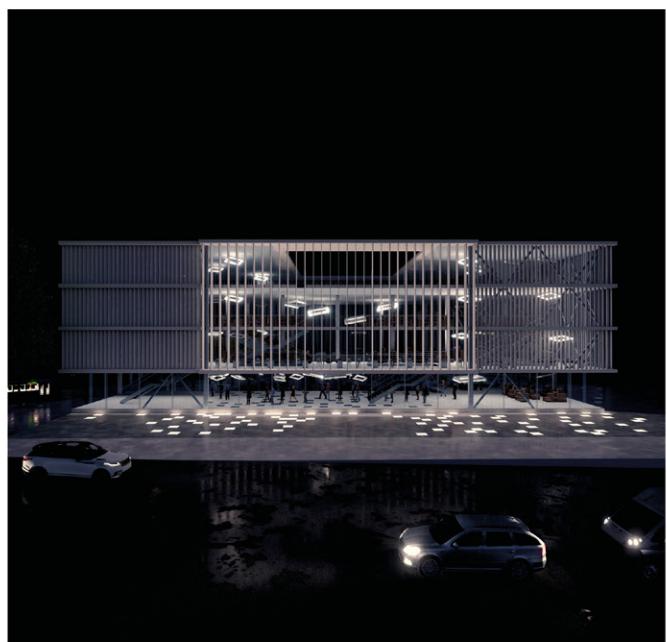

MeCuDu by night



